



STATE	PROJECT NUMBER	SHEET NO.	TOTAL SHEETS
GA.	NHS-M002-00 (136) CT 1	45	51


EXIT RAMP

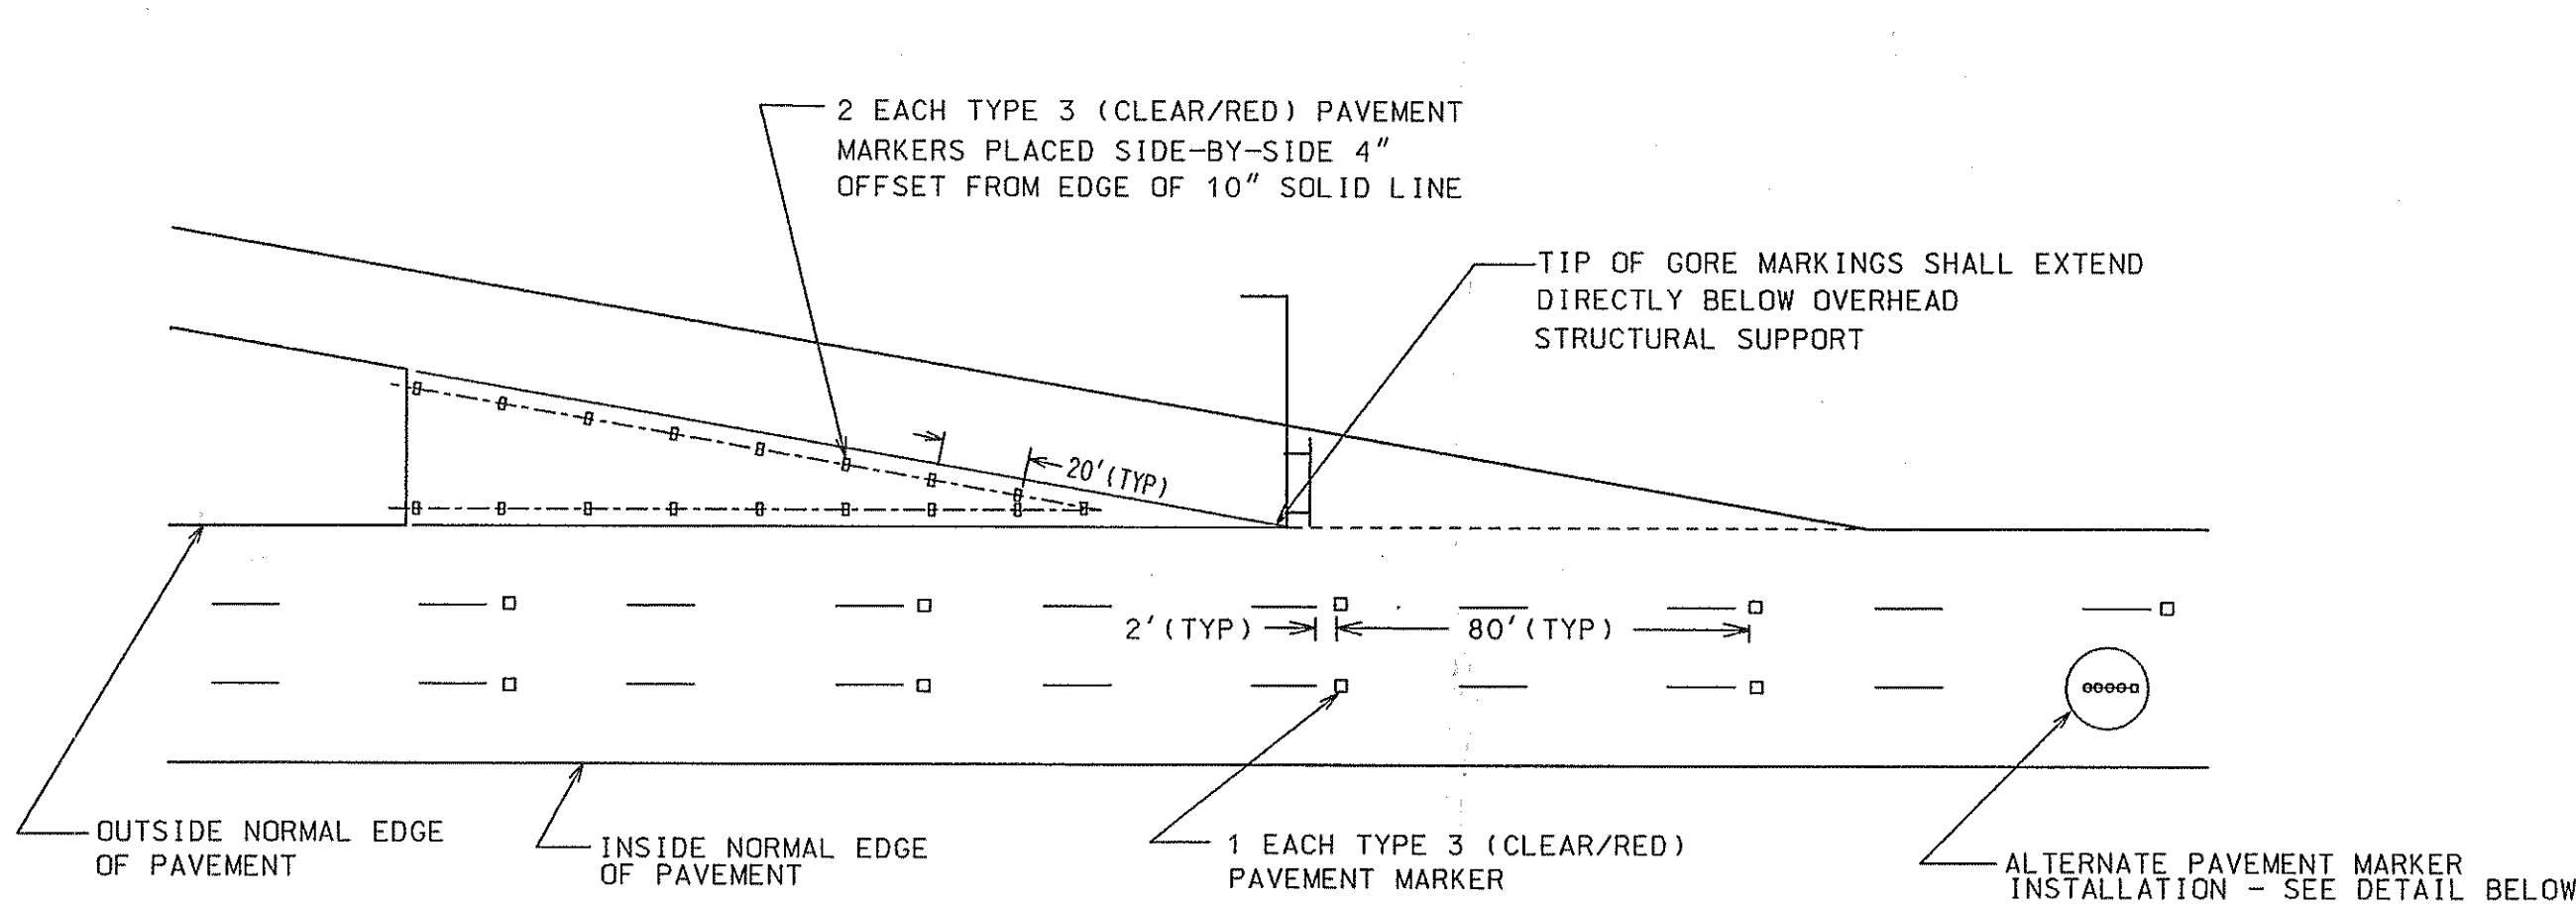



ENTRANCE RAMP

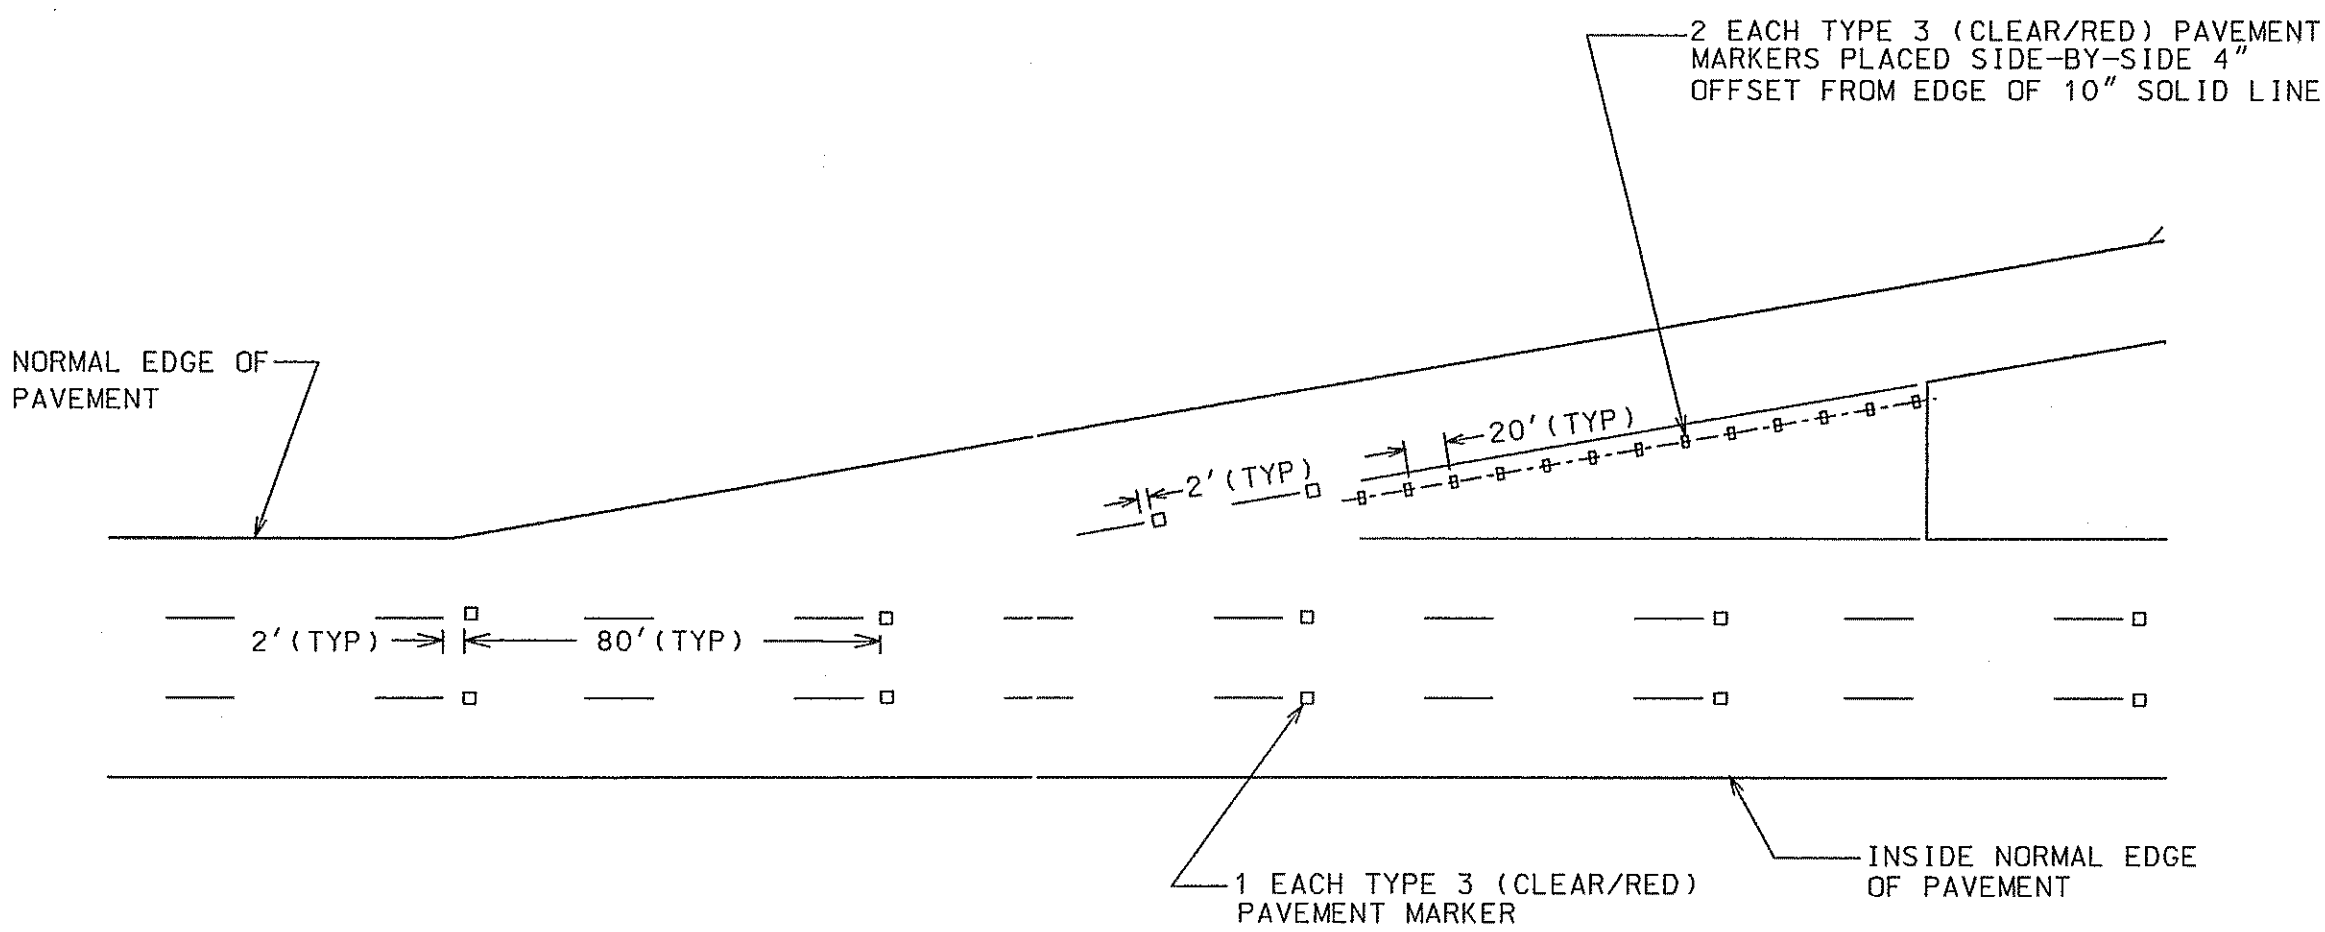

DIVERGING RAMPS

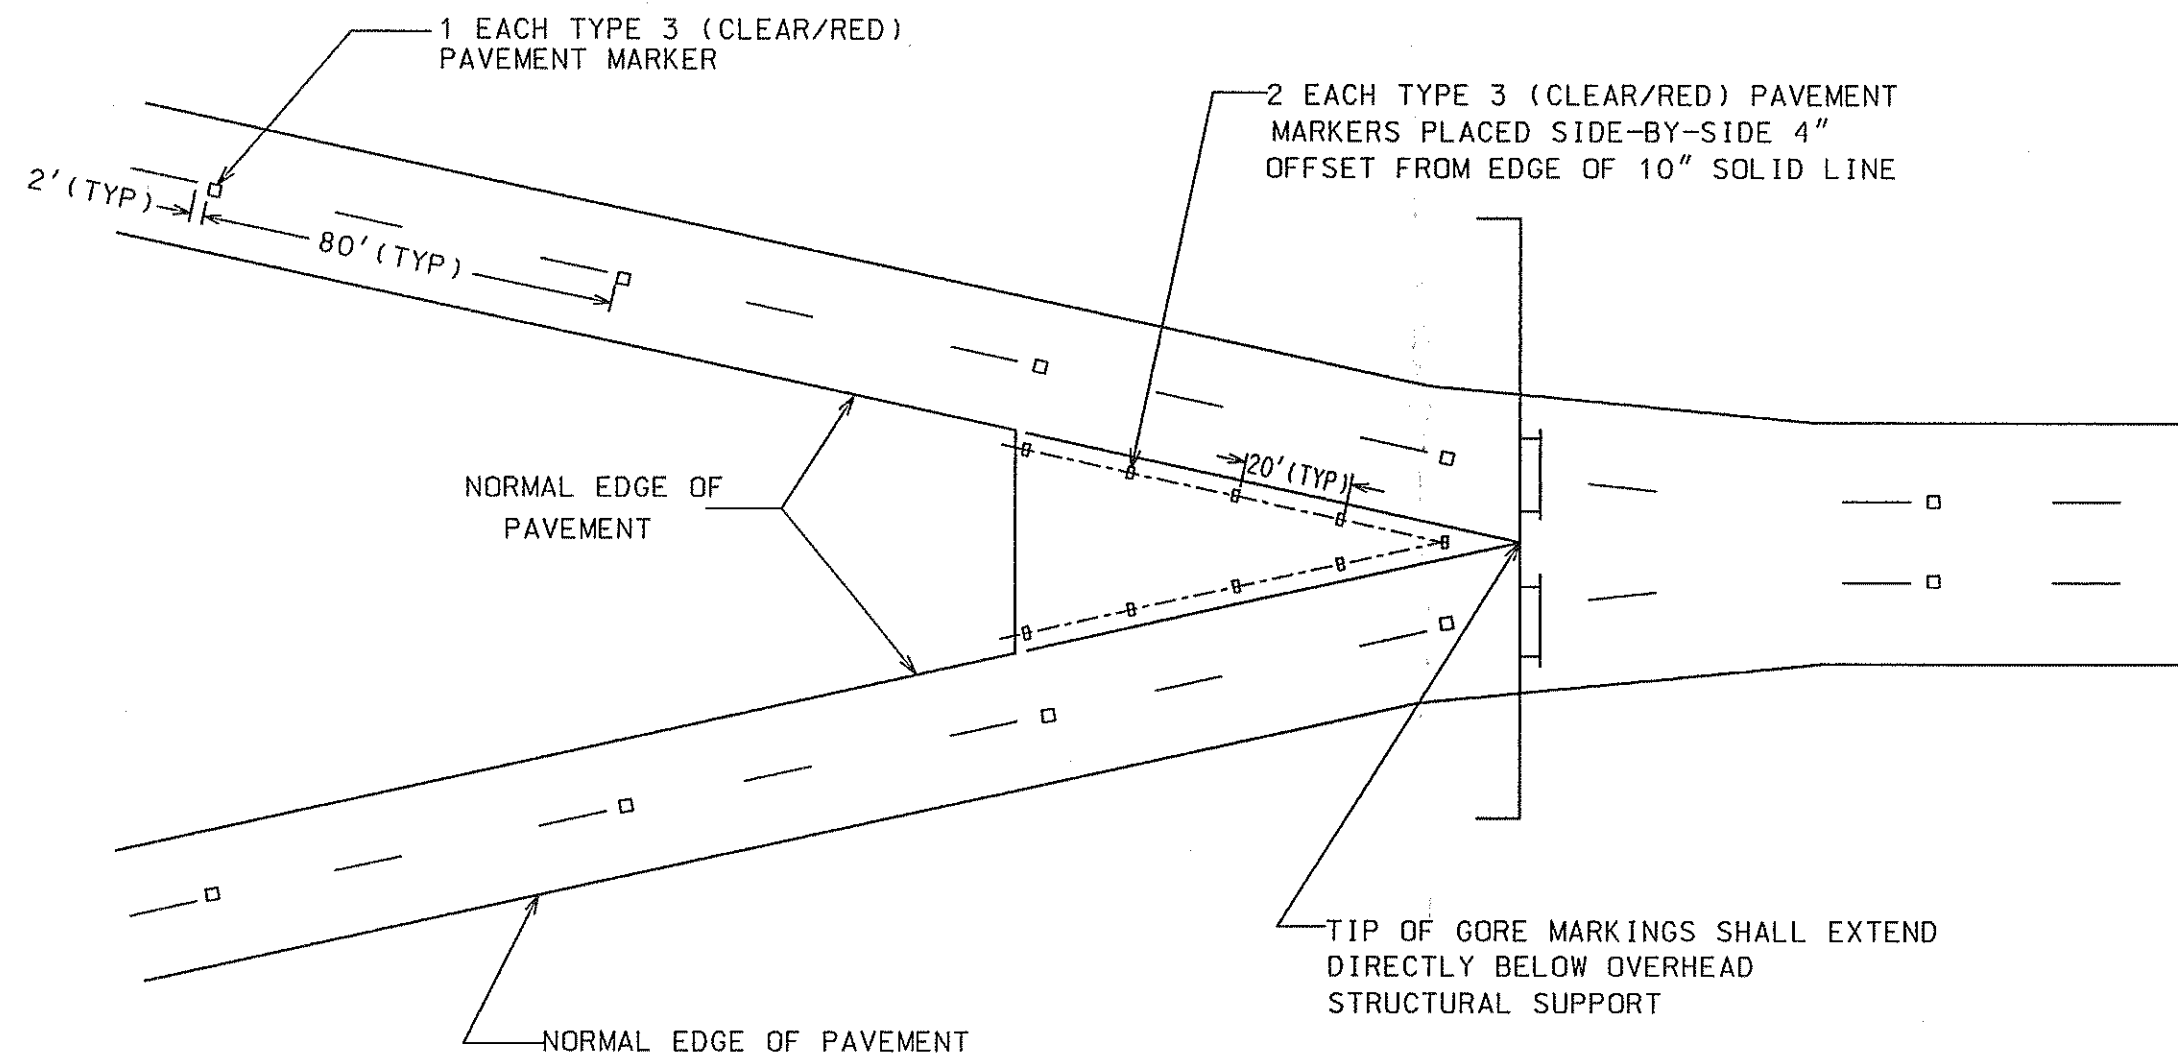

CONVERGING RAMPS

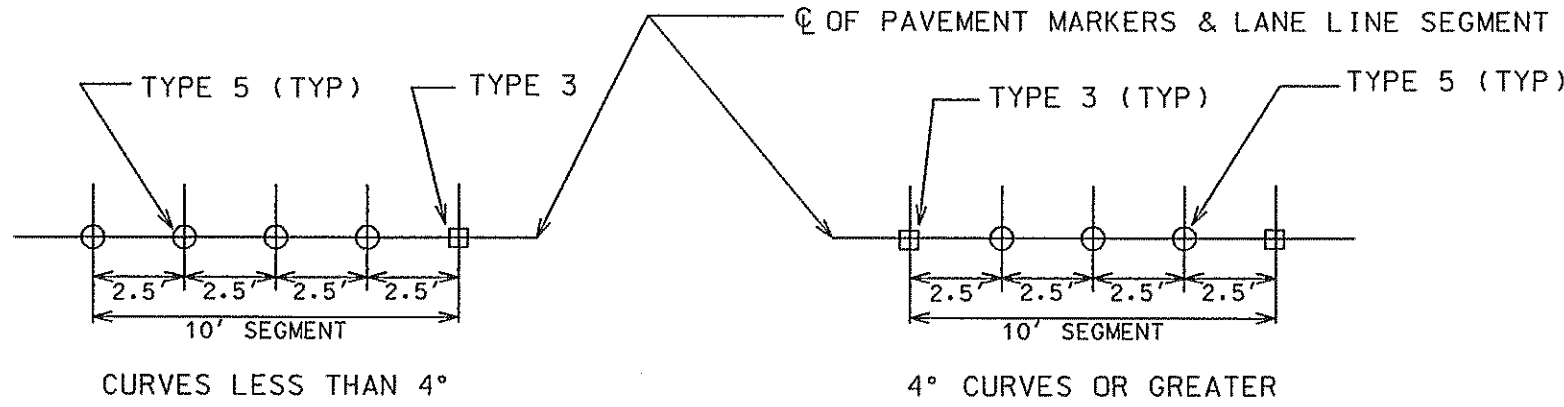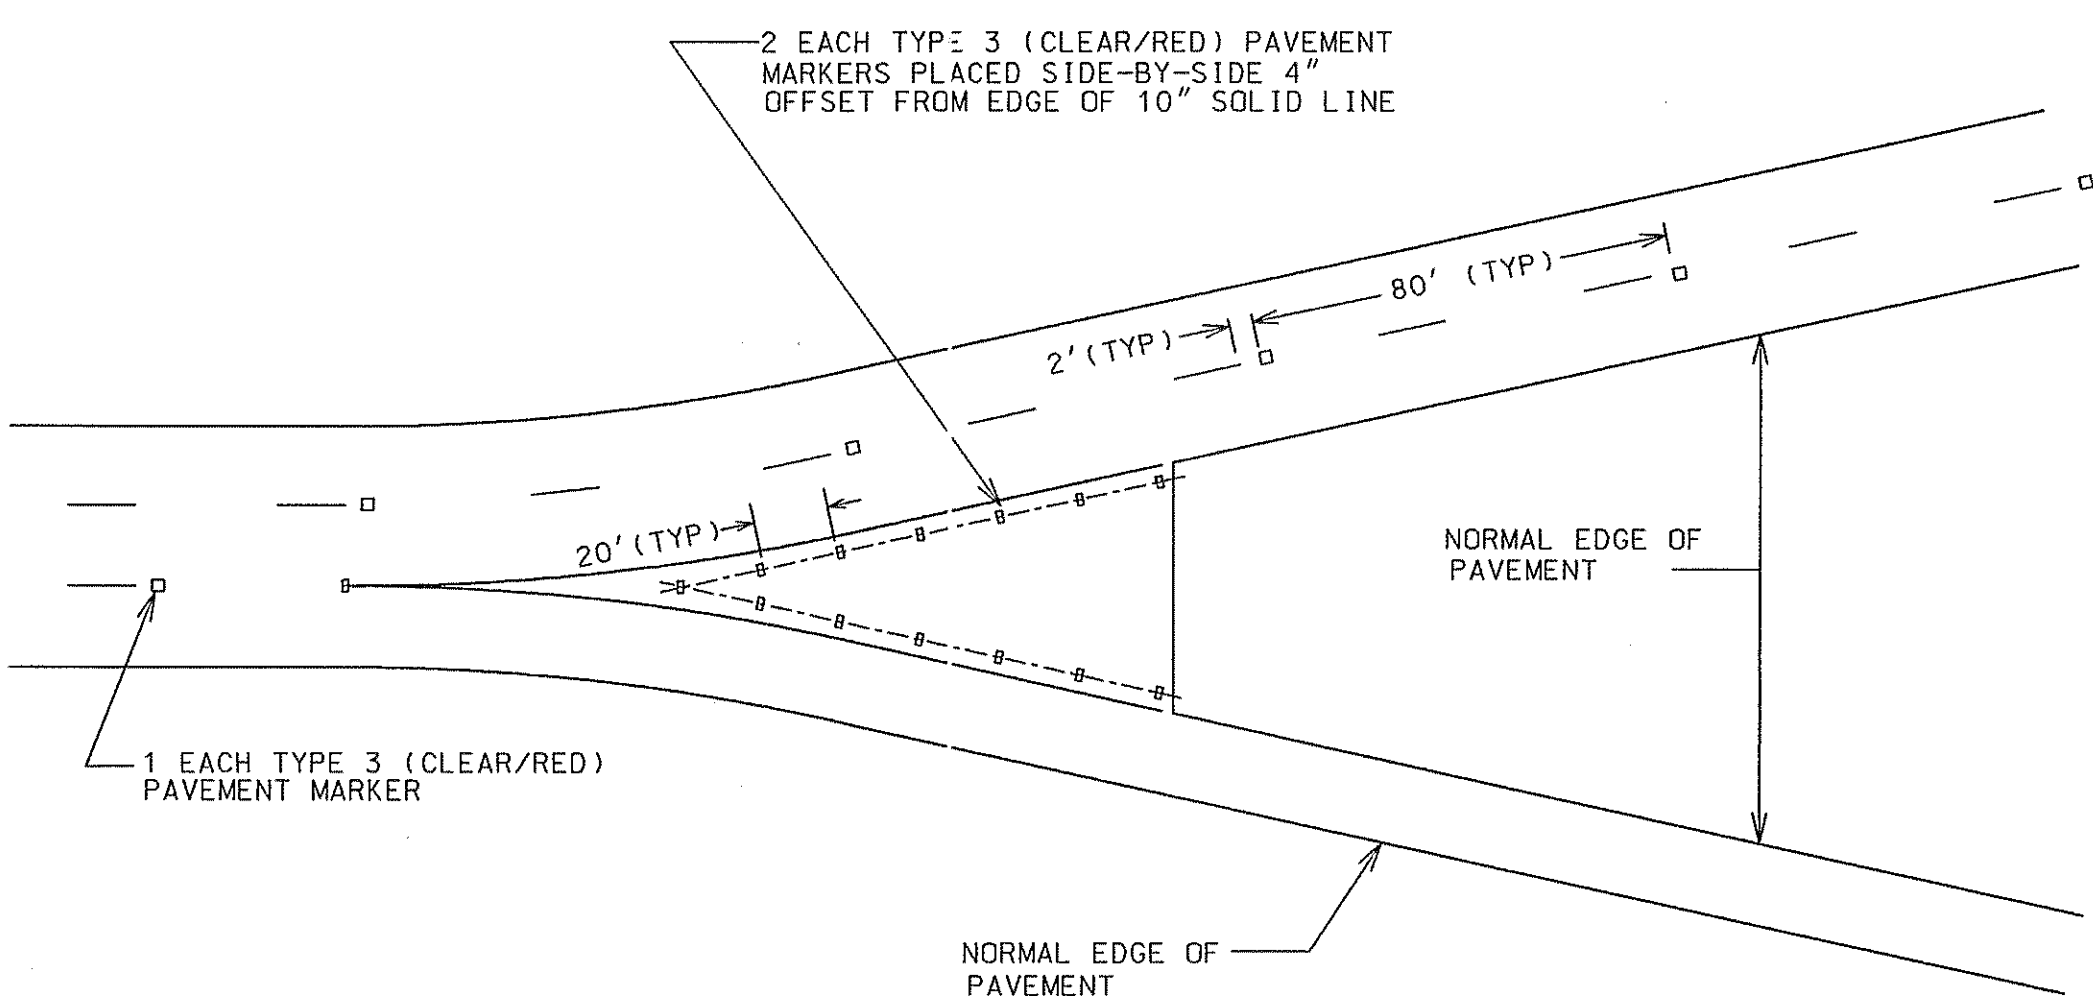

ALTERNATE PAVEMENT MARKER INSTALLATION
(USE ON ALL LANE LINES WHEN LANE LINES CROSS
LONGITUDINAL CONCRETE PAVEMENT JOINTS)

GENERAL NOTES:

- 1. FOR SPECIFICATIONS REFER TO STANDARD SPECIFICATIONS; SECTION 654-RAISED PAVEMENT MARKERS.
- 2. CENTERLINE OF TYPE 3 RAISED PAVEMENT MARKERS SHALL COINCIDE WITH CENTERLINE OF LANES.
- 3. CLEAR FACE OF TYPE 3 RAISED PAVEMENT MARKERS SHALL BE ORIENTED TOWARD APPROACHING TRAFFIC.

DATE	REVISIONS	GEORGIA DEPARTMENT OF TRANSPORTATION OFFICE OF TRAFFIC SAFETY & DESIGN	
		DETAILS OF RAISED PAVEMENT MARKER LOCATION LIMITED ACCESS ROADWAY	
		NO SCALE	JANUARY 2000